



GROUND FLOOR PLAN

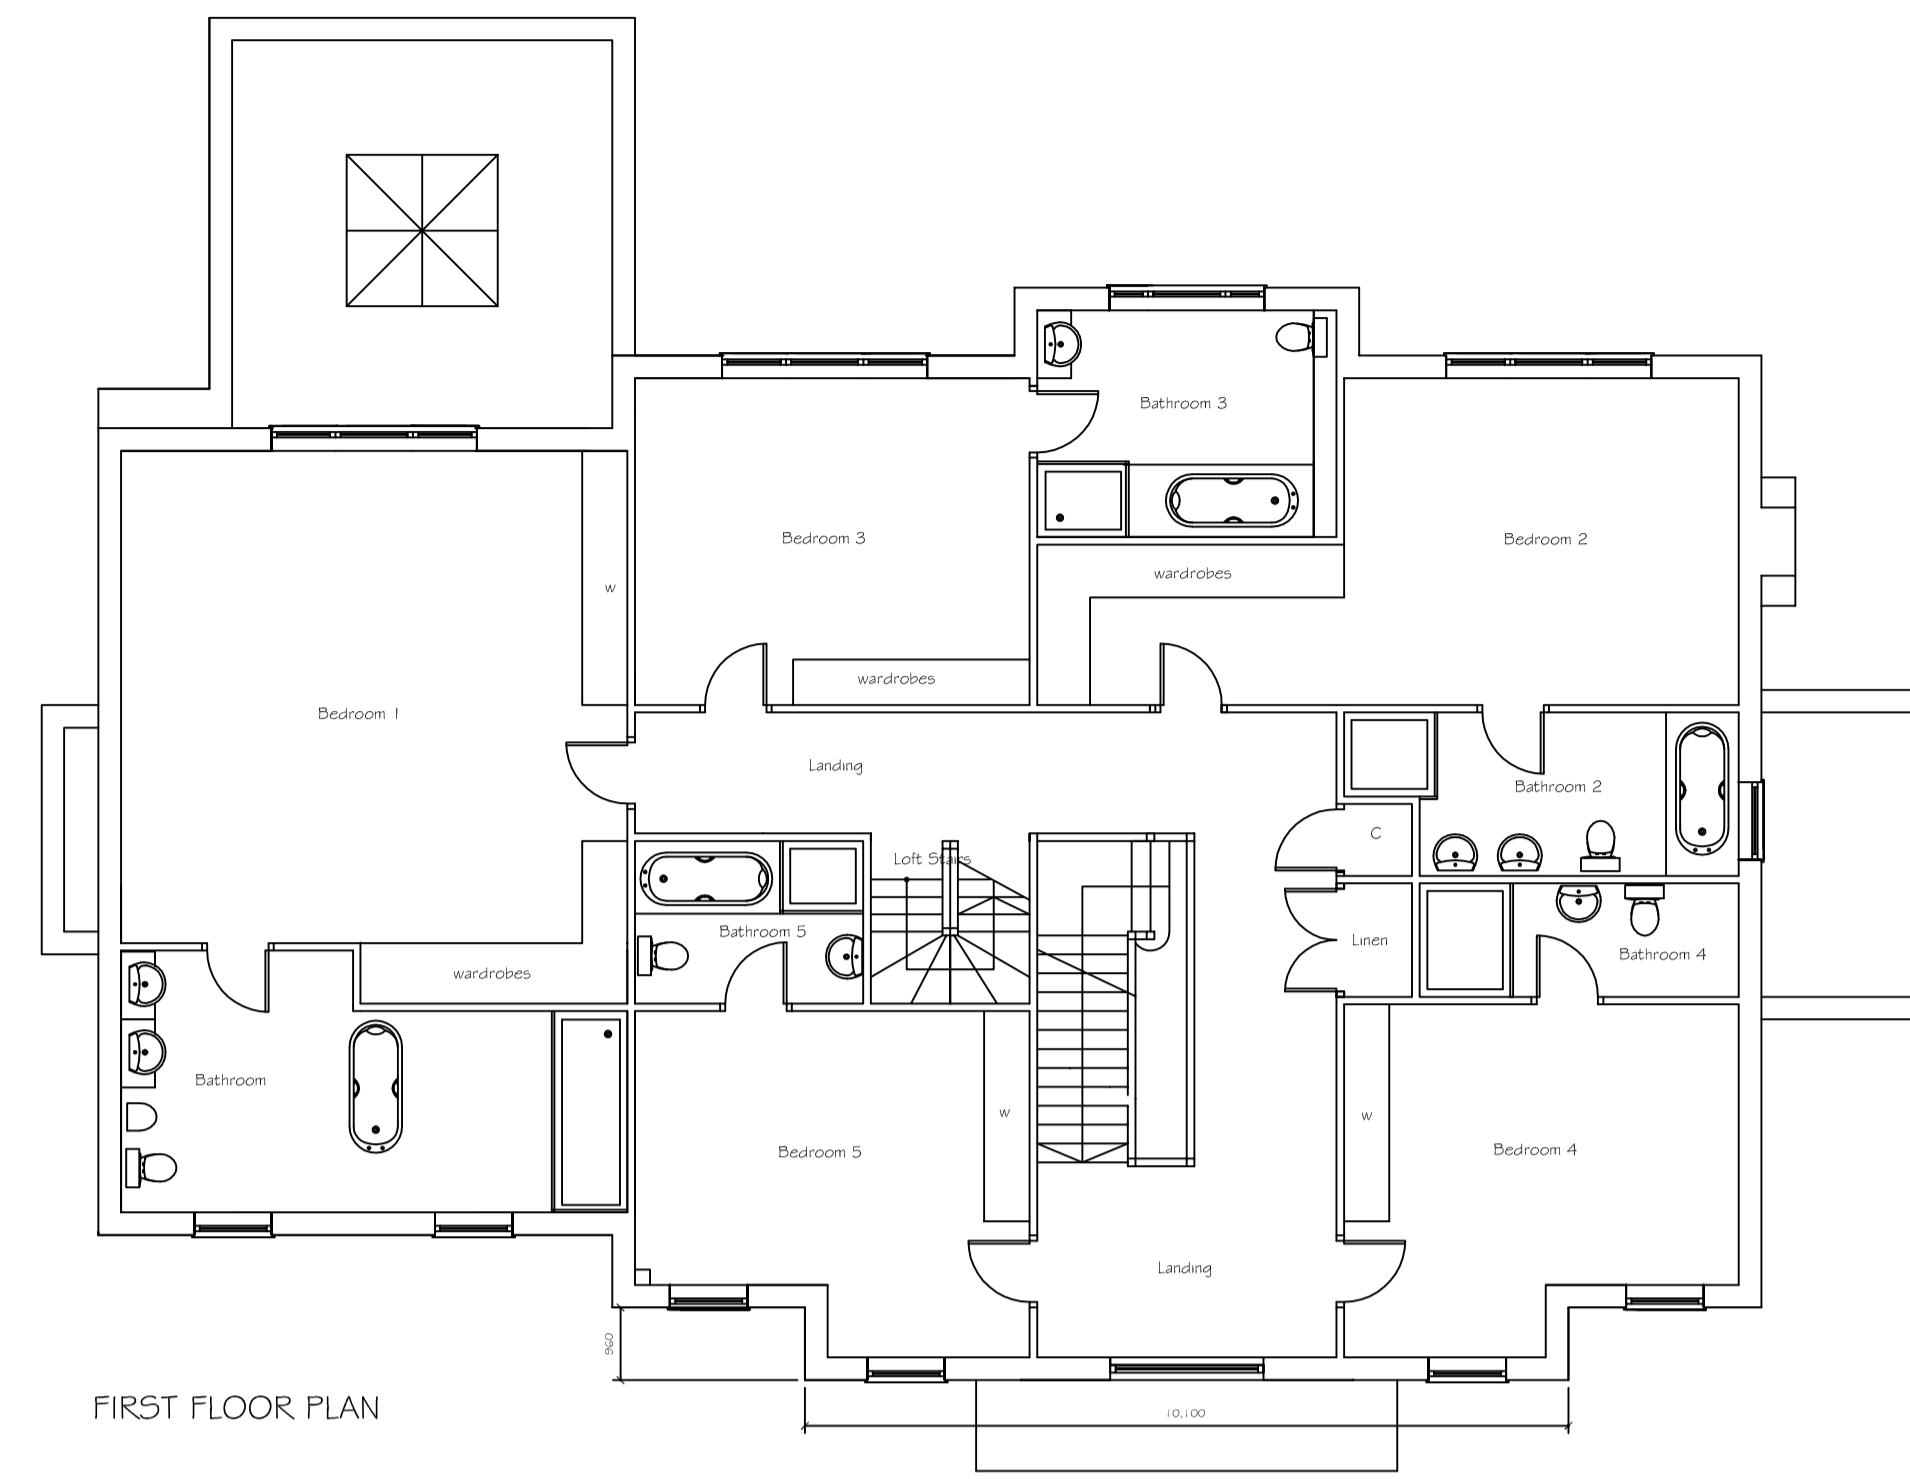

FIRST FLOOR PLAN

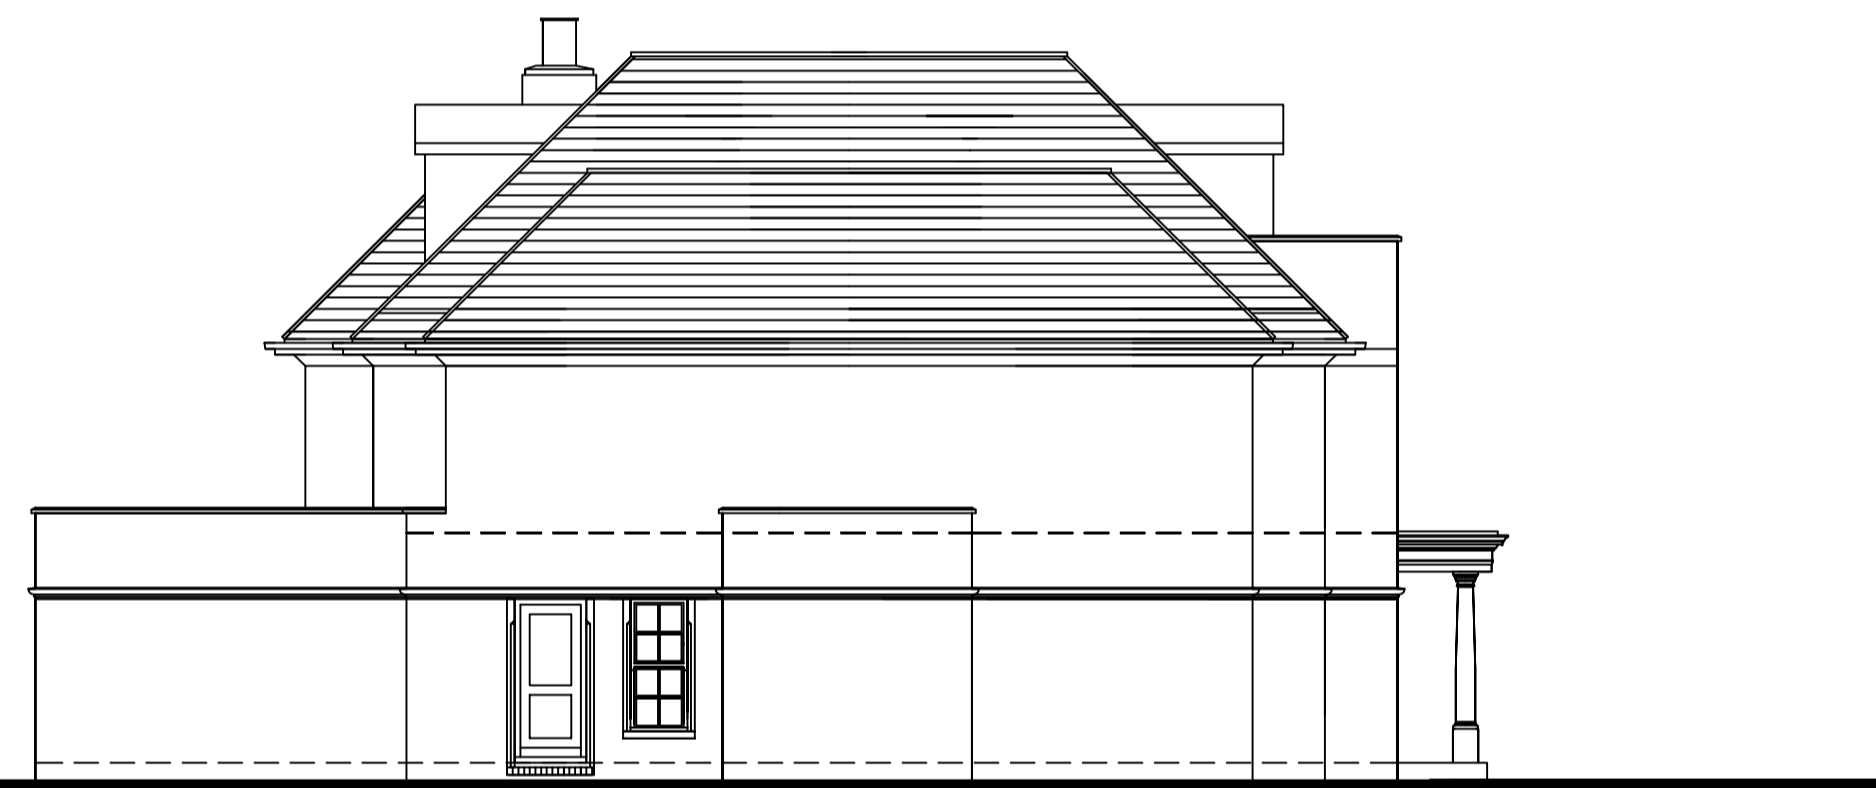


SIDE ELEVATION.



SIDE ELEVATION.



FRONT ELEVATION.

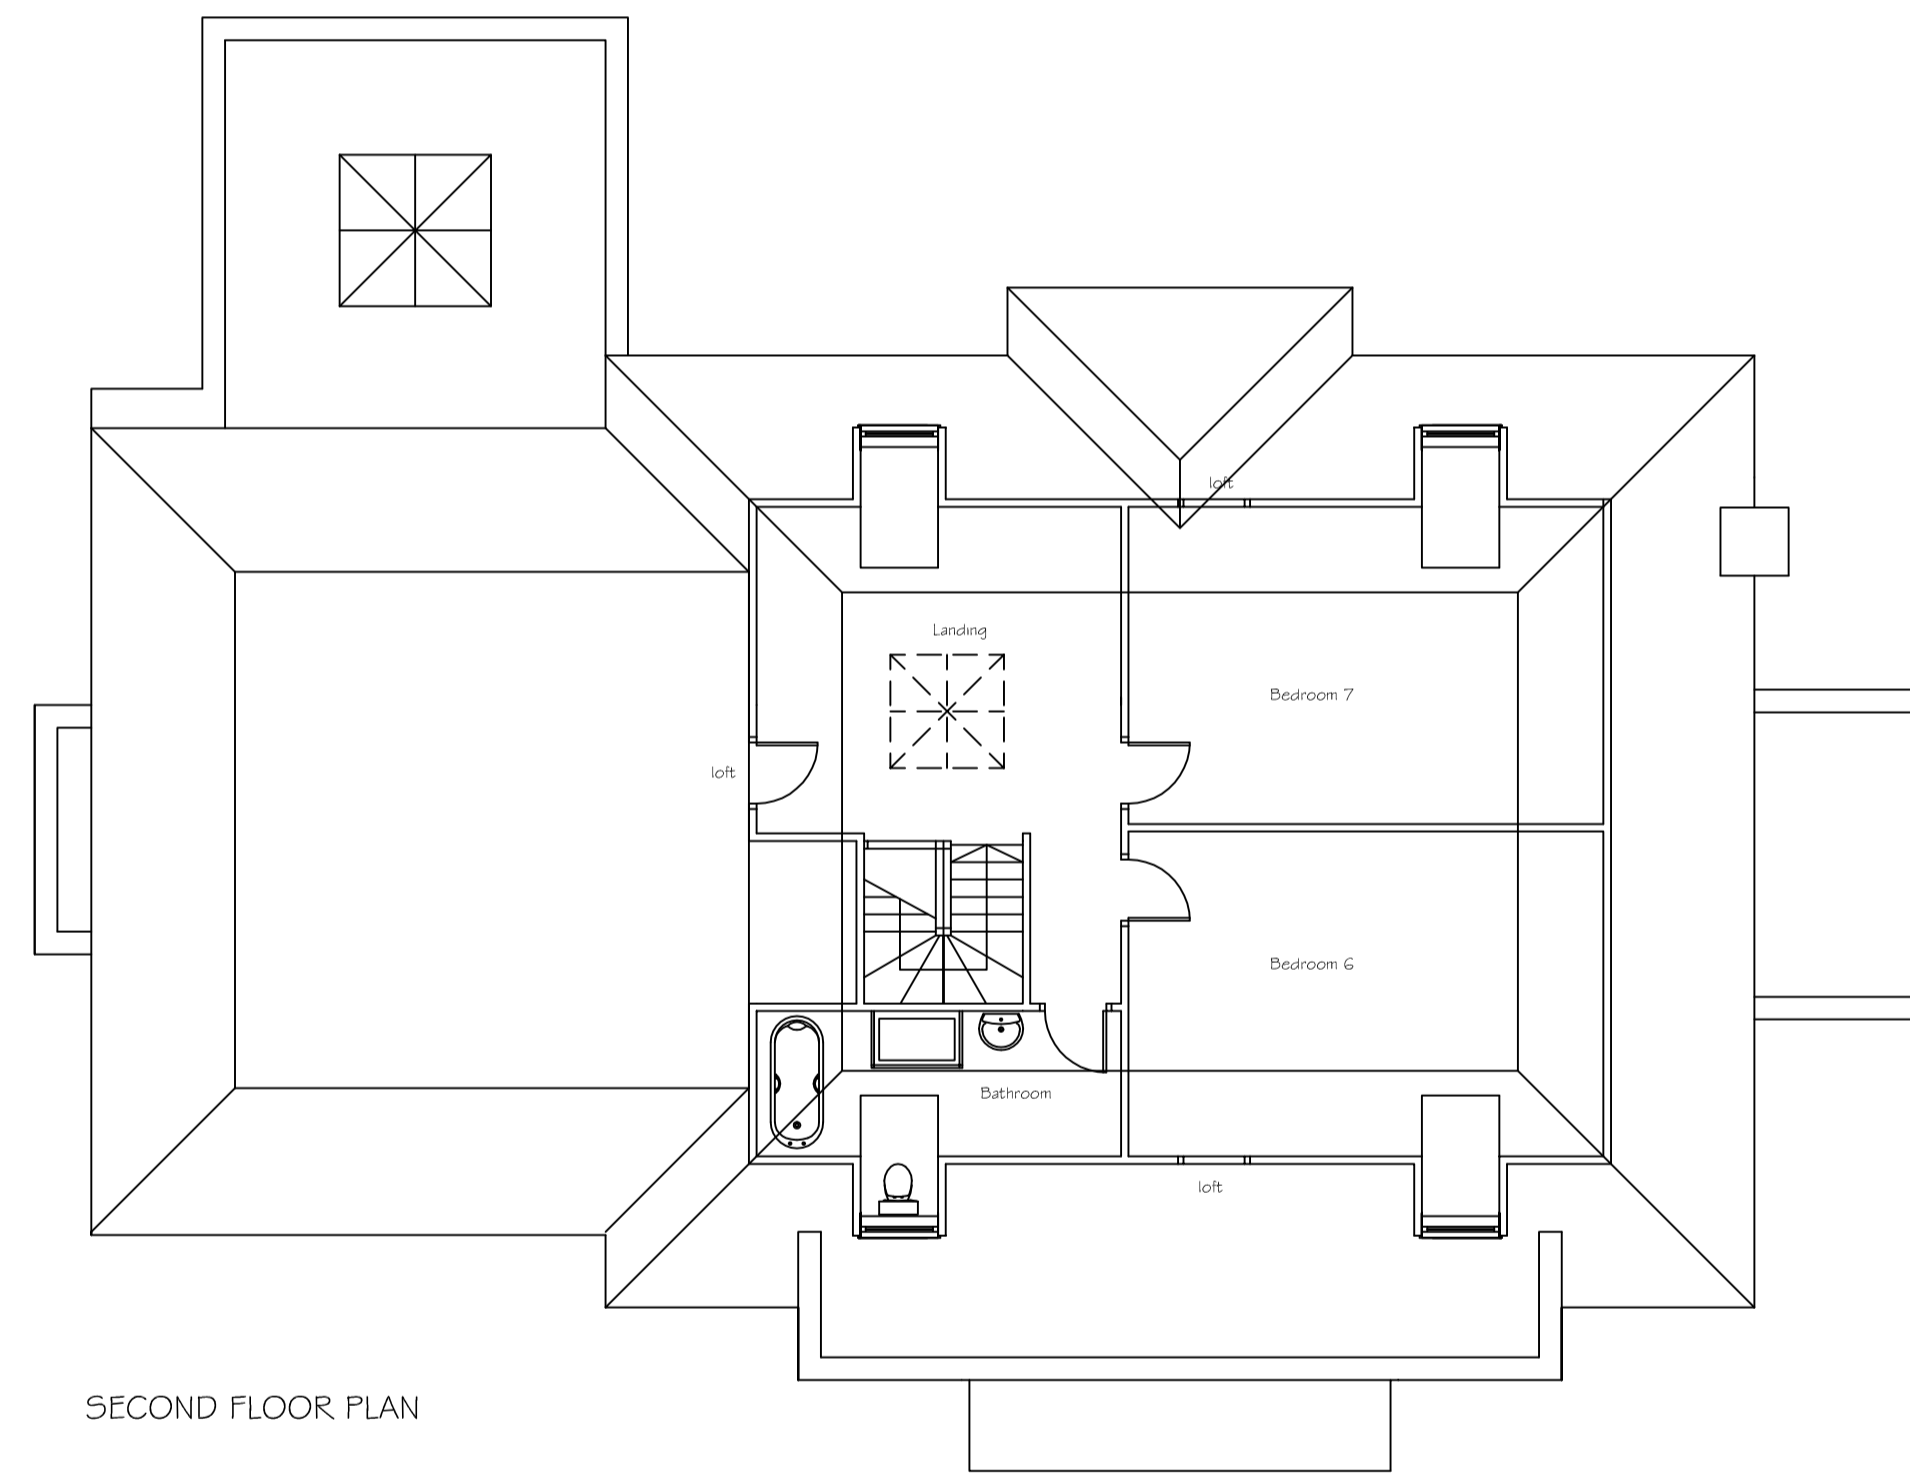

SECOND FLOOR PLAN



REAR ELEVATION.

D	07.12.09	Revised
C	03.12.09	Revised
B	26.11.09	Revised
A	06.11.09	PLANT/LR EXT
	Date	Revision

Drawing title  
**FLOOR PLANS  
 & ELEVATIONS**  
 Planning Drawing  
 NEW HOUSE 1:100

Client  
 Graham Anthony Esq.

Job title  
 Merlin House  
 Bagshot Road  
 Sunningdale  
 Berks. SL5 9JL

  
**NICHOLAS HADDON & ASSOCIATES**  
 CHARTERED ARCHITECTS  
 23B FOLDERS LANE, BRACANELL, BERKS RG42 2LA  
 01344 300412

Scale 1:100  
 Date October 2009 Drawn by N.J.H.

©copyright Nicholas Haddon & Associates

Dr. No.	Rev.
09/289/GA/002	D