


SITE PLAN Scale 1 : 500

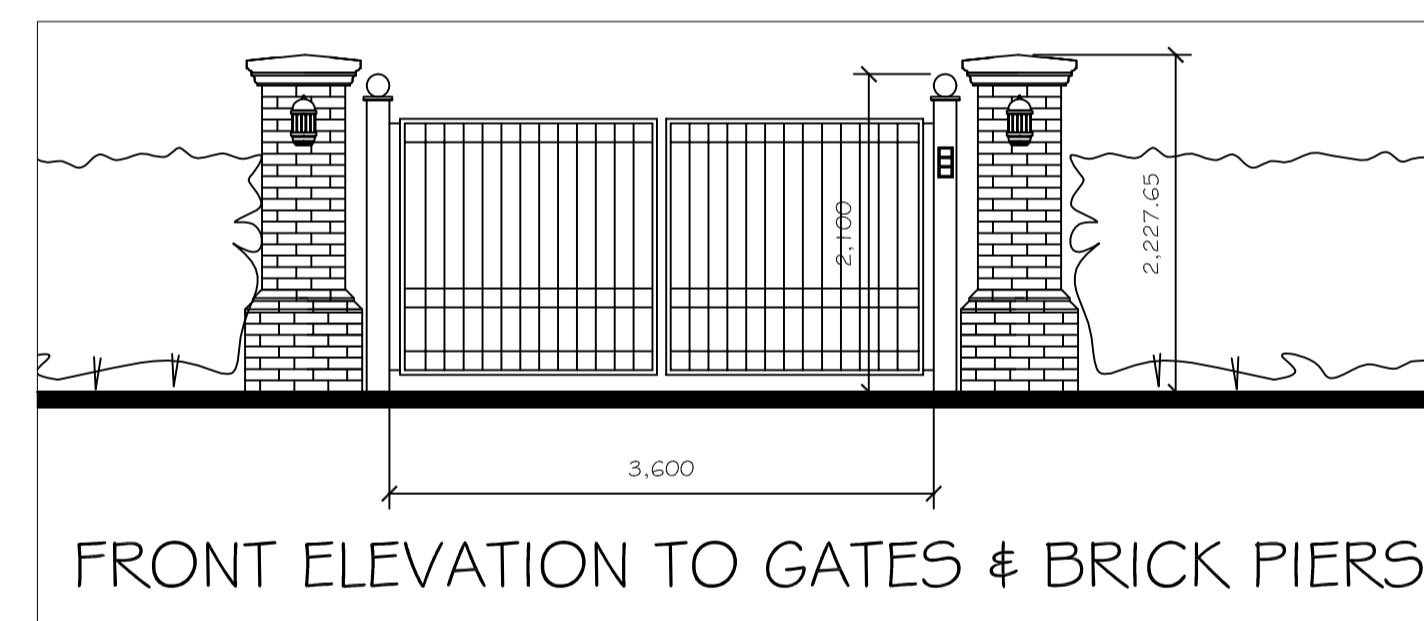

FRONT ELEVATION TO GATES & BRICK PIERS



LOCATION PLAN Scale 1 : 1250

D	07.12.09	Revised
C	03.12.09	Revised
B	26.11.09	Revised
A	16.11.09	Revised
	Date	Revision

Drawing title
SITE & LOCATION PLANS
 Planning Drawing
 NEW HOUSE 1 : 100

Client
 Graham Anthony Esq.

Job title
 Merlin House
 Bagshot Road
 Sunningdale
 Berks. SL5 9JL



NICHOLAS HADDON & ASSOCIATES
 CHARTERED ARCHITECTS
 23B FOLDERS LANE, BRACANELL, BERKS RG42 2LA
 01344 300412

Scale 1:50, 1:100, 1:500, & 1:1250

Date October 2009 Drawn by N.J.H.

Copyright Nicholas Haddon & Associates

Dr. No.	09/289/GA/001	Rev.	D
---------	---------------	------	---